


The Contractors shall check all dimensions and report all errors and omissions to the Architect. Do not scale from this drawing.

This drawing is copyright. It must not be copied, used or disclosed to third parties without prior permission of Willdig Lammie Partnership.

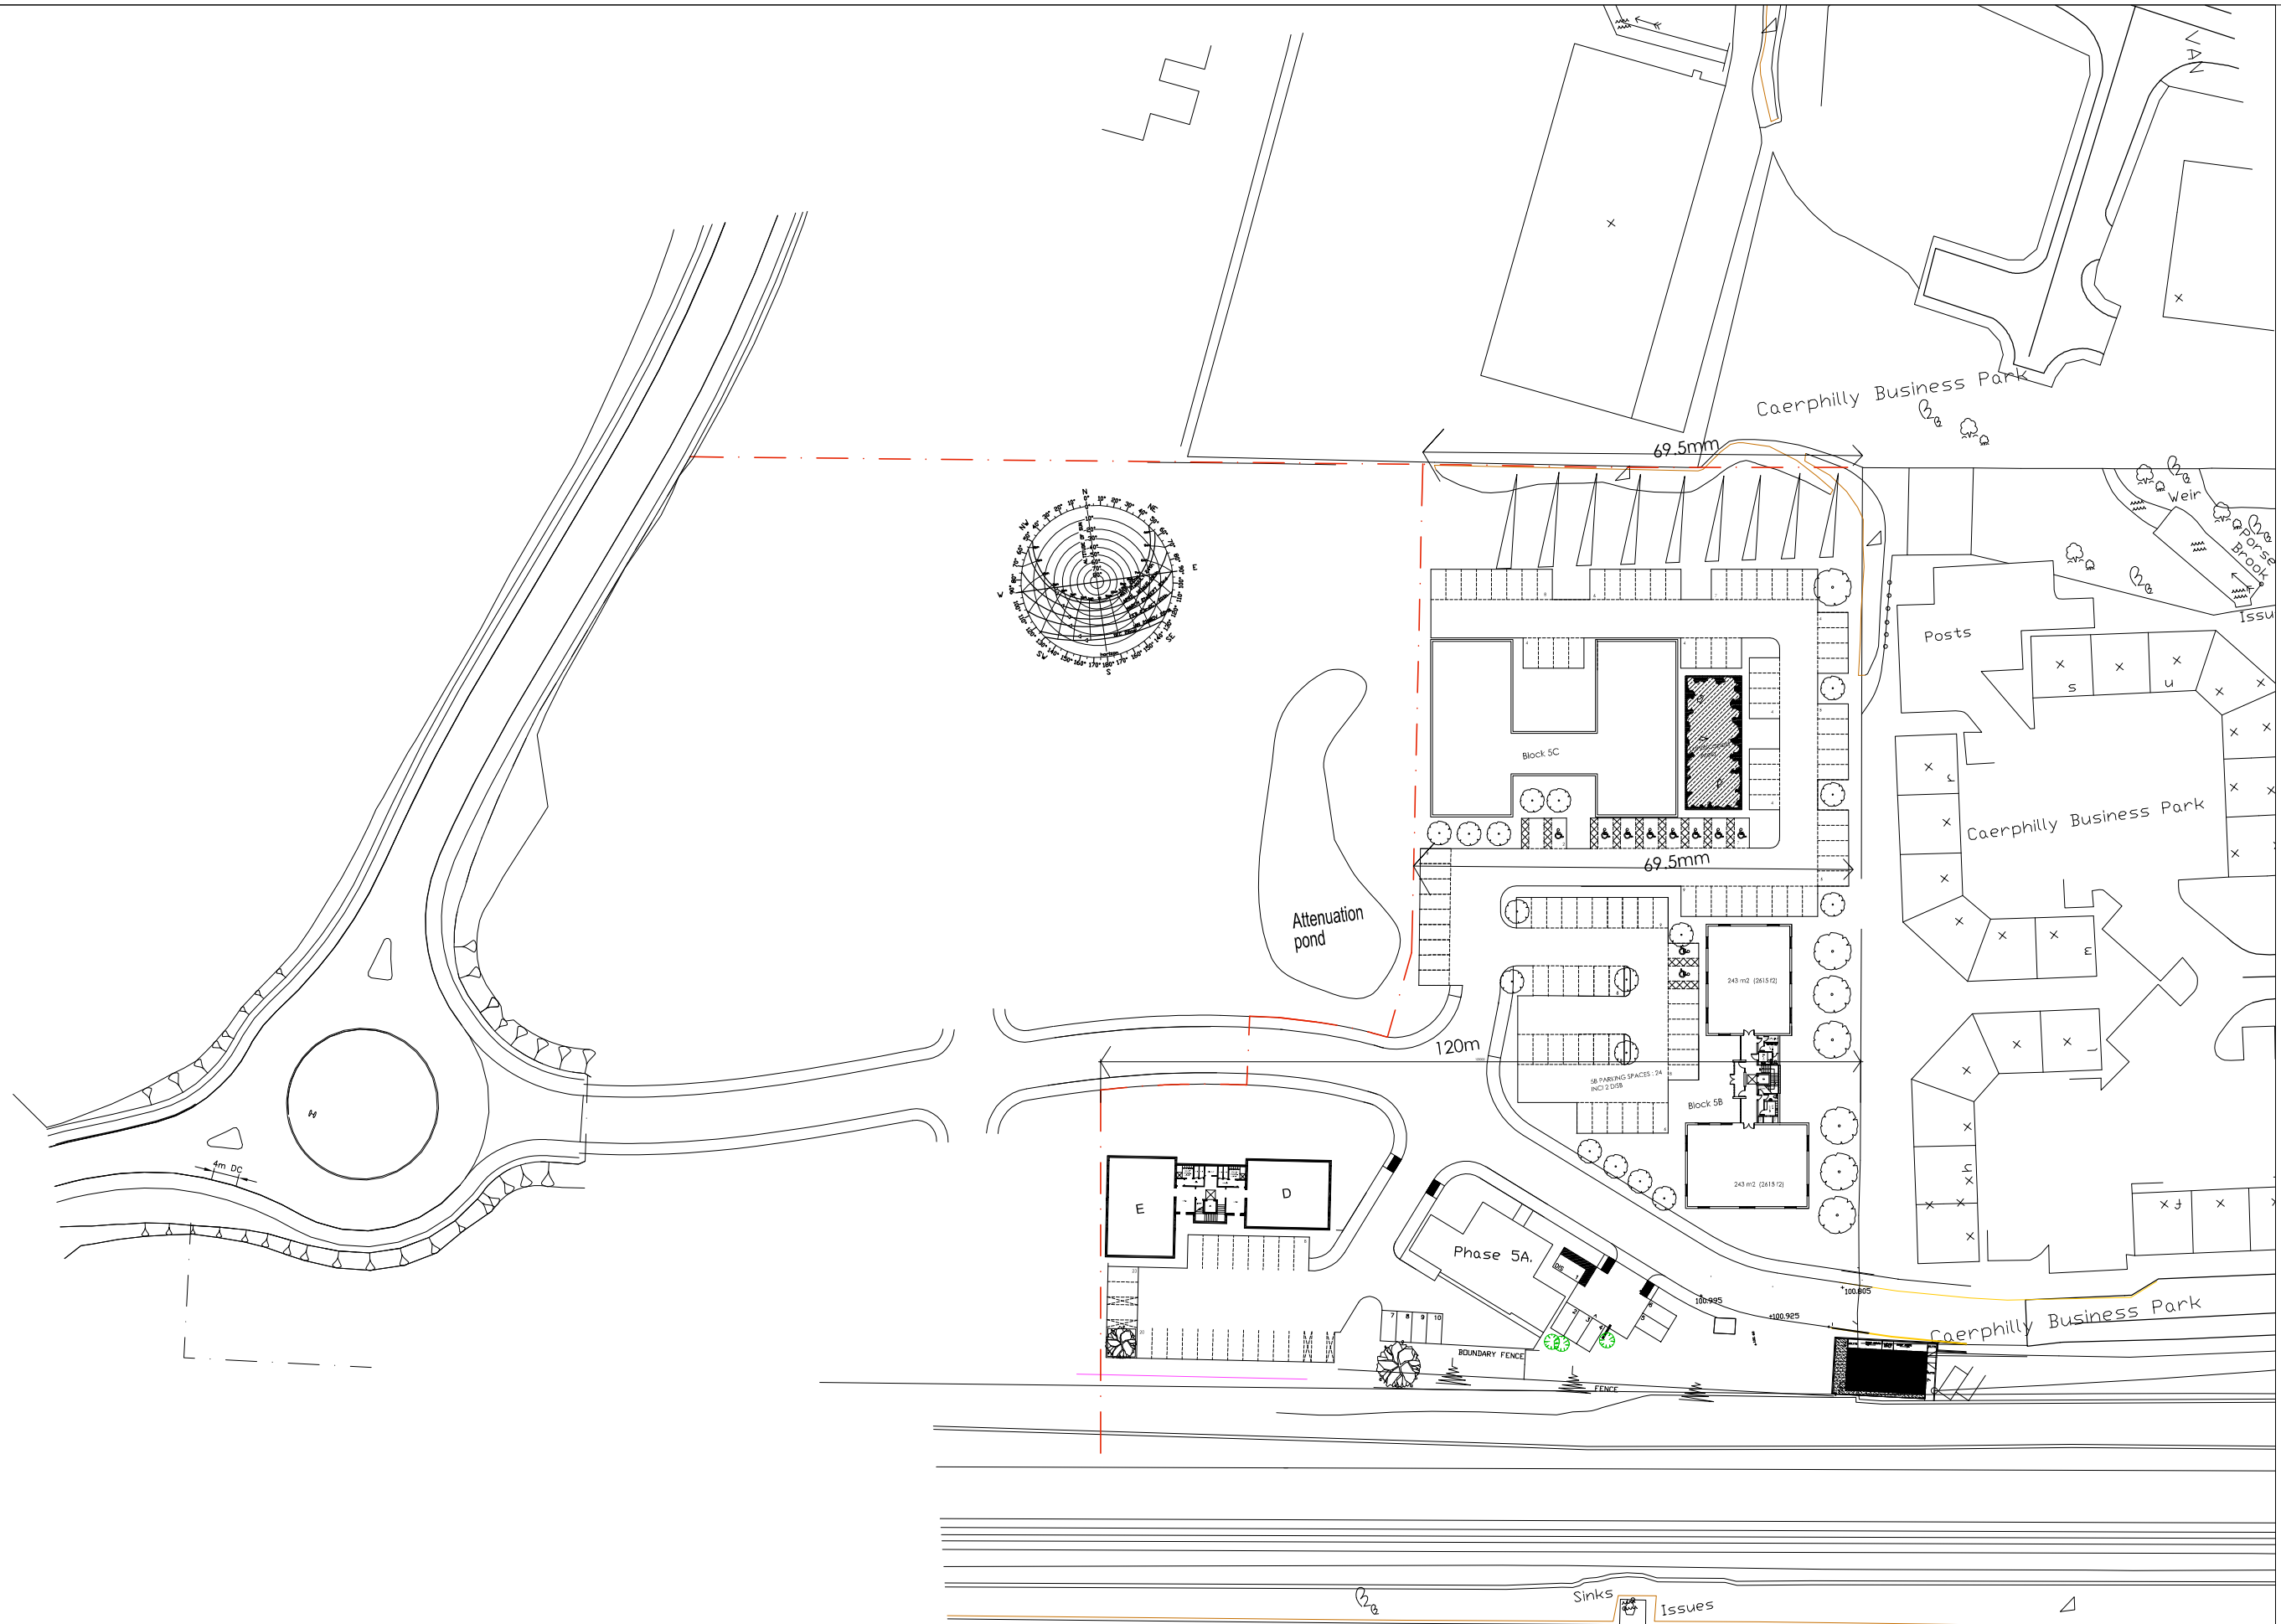

Contract
Phase 5
Caerphilly
Business Park

Description
Site layout

Drawn pvct	Checked	Date 20 02 07
---------------	---------	------------------

Drawing No.
S2391(03) 11

stage Prelim. P Planning PL	Tender T Construction C	Revision
Scale 1 : 500 @ A1		



Tregleath House, 1 Serpentine Rd
Newport, South Wales, NP20 4PF
Tel: (01633) 254711 / 256672
Fax: (01633) 246396
E-mail: architects@willdig-lammie.co.uk